


Aboveground Storage Tank
300° Double Wall ULC-S601-14
10,000 ltr to 75,000 ltr

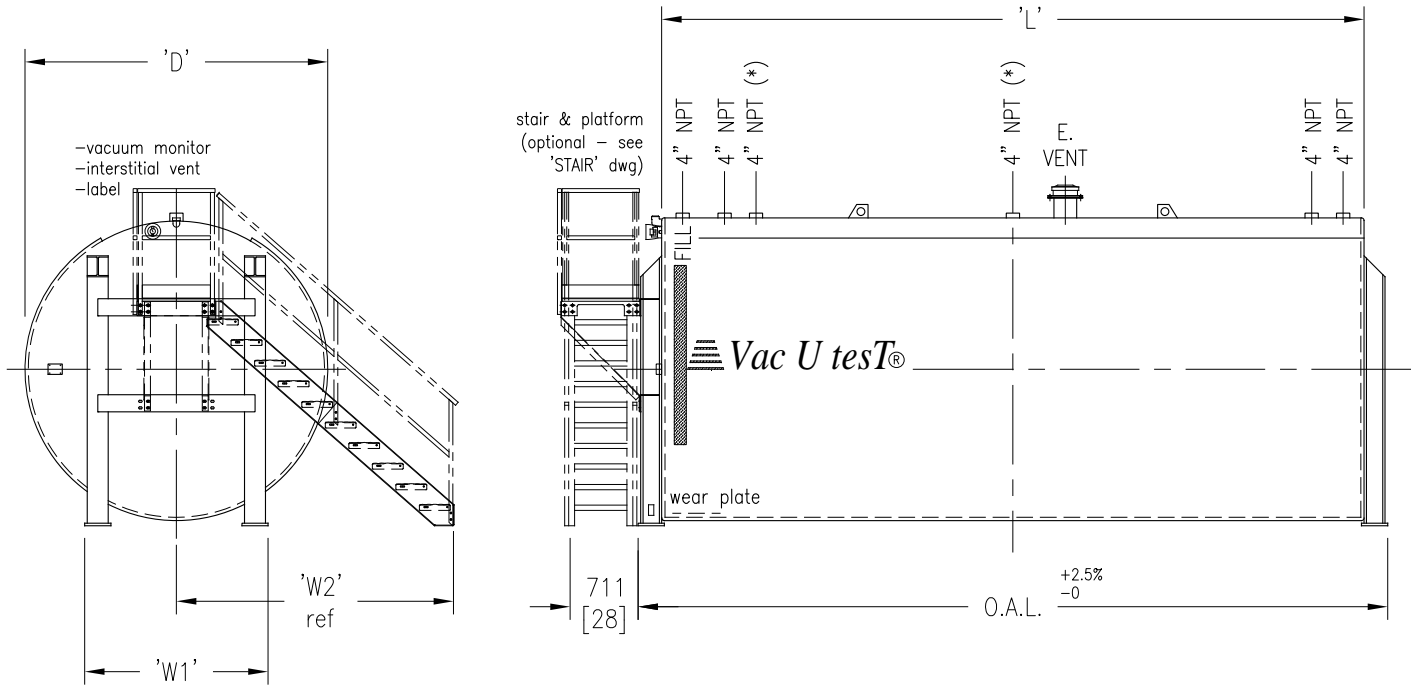

Part I.D.	Capacity		Diameter 'D' mm [in]	Length 'L' mm [in]	'O.A.L.' mm [in]	'W1' mm [in]	'W2' mm [in]	Weight Kg [lb]
	Litre	I.G.						
SCVAFT010000H	10,000	2,203	2000 [79]	3225 [127]	3633 [143]	1270 [50]	1803 [71]	2023 [4460]
SCVAFT015000H	15,000	3,300	2000 [79]	4826 [190]	5258 [207]	1270 [50]	1803 [71]	2667 [5880]
SCVAFT025000H	25,000	5,500	2500 [99]	5130 [202]	5588 [220]	1525 [60]	2260 [89]	4302 [9465]
SCVAFT035000H	35,000	7,700	2500 [99]	7239 [285]	7722 [304]	1525 [60]	2260 [89]	6130 [13485]
SCVAFT045400H	45,400	10,000	2921 [115]	6884 [271]	7366 [290]	1780 [70]	2718 [107]	6943 [15275]
SCVAFT050000H	50,000	11,000	2921 [115]	7493 [295]	7950 [313]	1780 [70]	2718 [107]	7455 [16400]
SCVAFT065000H	65,000	14,300	2921 [115]	9728 [383]	10185 [401]	1780 [70]	2718 [107]	8966 [19725]
SCVAFT075000H	75,000	16,500	2921 [115]	11303 [445]	11735 [462]	1780 [70]	2718 [107]	10120 [22265]

NOTES:

- BUILT & LABELLED TO ULC-S601-14 (double wall)
- MATERIAL OF CONSTRUCTION: CARBON STEEL
- EXTERIOR FINISH: BLAST TO SSPC-SP6, ONE COAT PRIMER & ONE FINISH COAT WHITE ENAMEL
- EACH TANK SUPPLIED WITH DIPSTICK, GAUGE CHART & TOUCH-UP PAINT
- OPTIONAL STAIRWAY & PLATFORM ASS'Y CAN BE INSTALLED IN THREE DIFFERENT POSITIONS.

- rated normal vent: up to 15000 ltr = 2", over 15000 ltr = 3"
- rated emergency vent: up to 25000 ltr = 6", over 25000 ltr = 8"

(*) these fittings are 2"NPT on 10,000 and 15,000 ltr tanks

STEELCRAFT
 Engineered Products Division

DESCRIPTION: Horizontal Aboveground 300° D/W Storage Tank

CUSTOMER:

PROJECT:

ITEM NO.: see chart

DRN.: HK 4-APR-17

SCALE: NTS

JOB NO.:

DWG. NO.: S601-300DW-2

7