



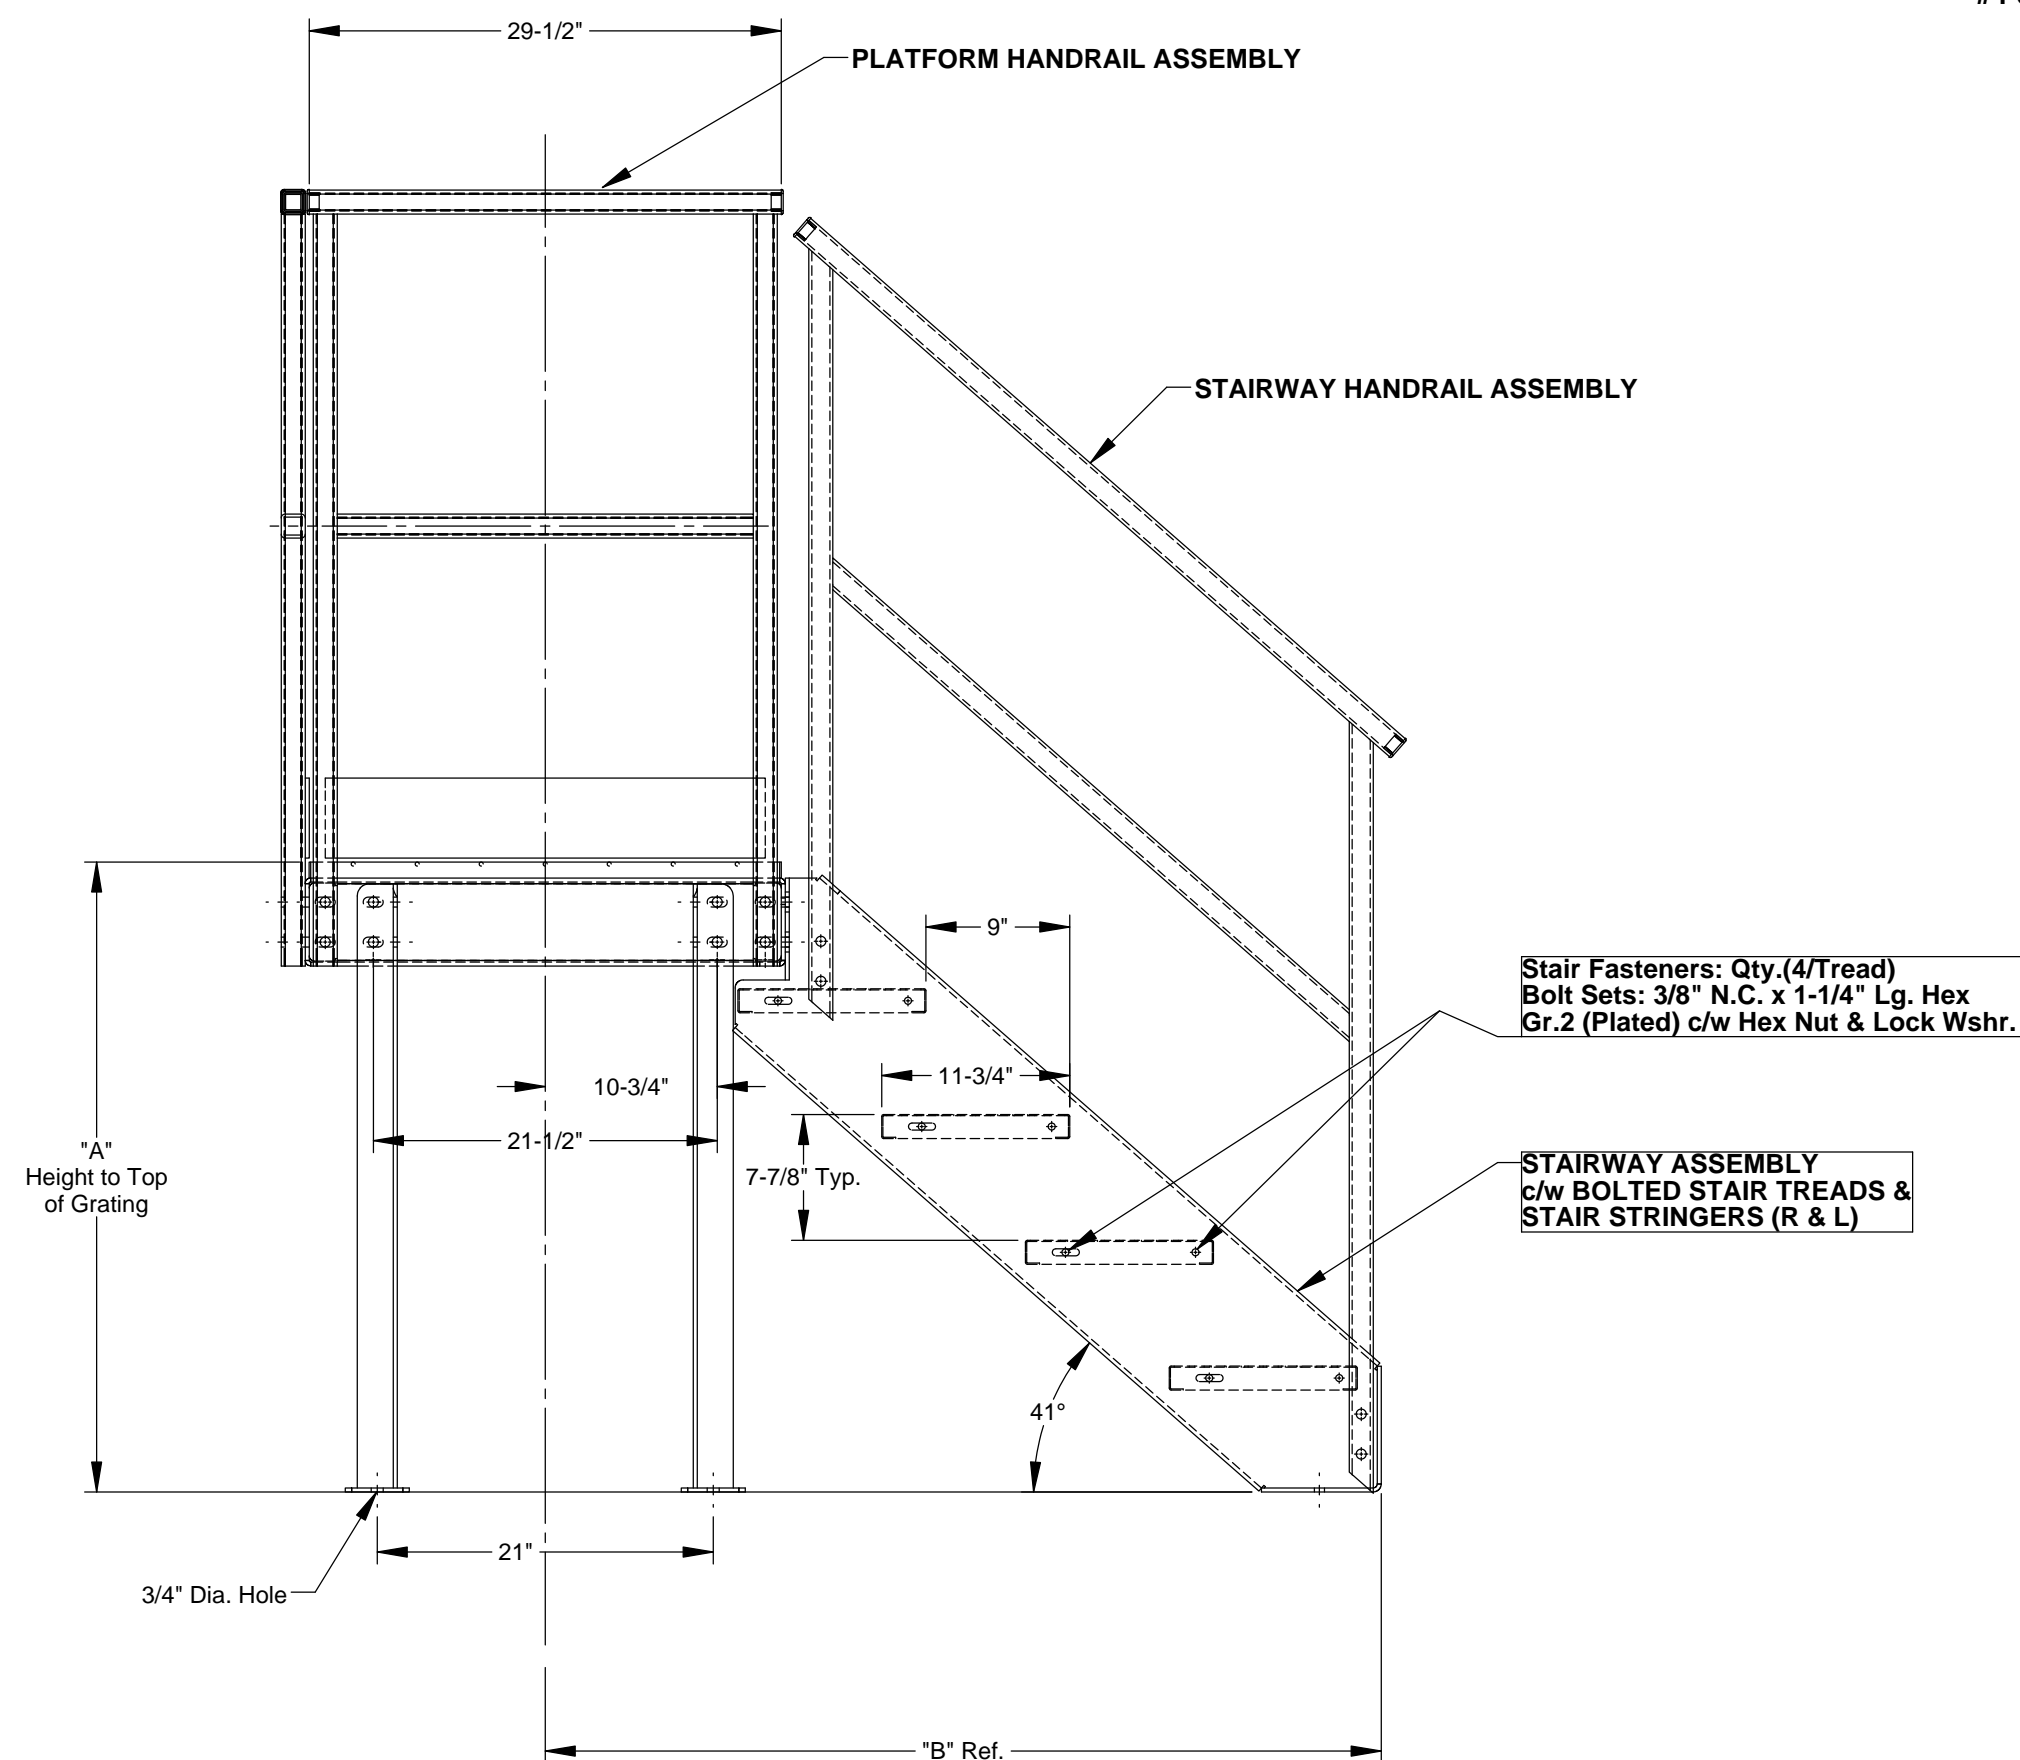

STAIR KIT #	"A"	TREADS	"B"	PLATFORM FRAME ASS'Y 30" x 30"	PLATFORM ANGLE SUPPORTS c-w PADS	PLATFORM HANDRAIL ASS'Y 29.5"	STAIRWAY ASSEMBLY	STAIRWAY HANDRAIL ASS'Y	BOLT SETS PLATFORM 1/2" N.C. x 1-3/4" Lg. Hex A325-1 (H.D. Galv.)	BOLT SETS HANDRAILS 1/2" N.C. x 2-3/4" Lg. Hex A325-1 (H.D. Galv.)	BOLTS PLATFORM TO BUTTONS ON TANK 1/2" N.C. x 1-1/4" Lg. Hex c/w Flat Washer (Gr.2 Zinc Plated)	WEIGHT (Lbs.)
KTSQ030001XX	31-1/2"	3	43-1/4"	(1) PSFA030031XC	(2) PSSA030001XC	(2) PSHA030001XC	SSTA030001XC	SSHA030001XC	Qty. (8) BTST050150XC	Qty. (16) BTST050275XC	Qty. (2)	430
KTSQ040001XX	39-3/8"	4	52-1/4"	(1) PSFA030031XC	(2) PSSA040001XC	(2) PSHA030001XC	SSTA040001XC	SSHA040001XC	Qty. (8) BTST050150XC	Qty. (16) BTST050275XC	Qty. (2)	479

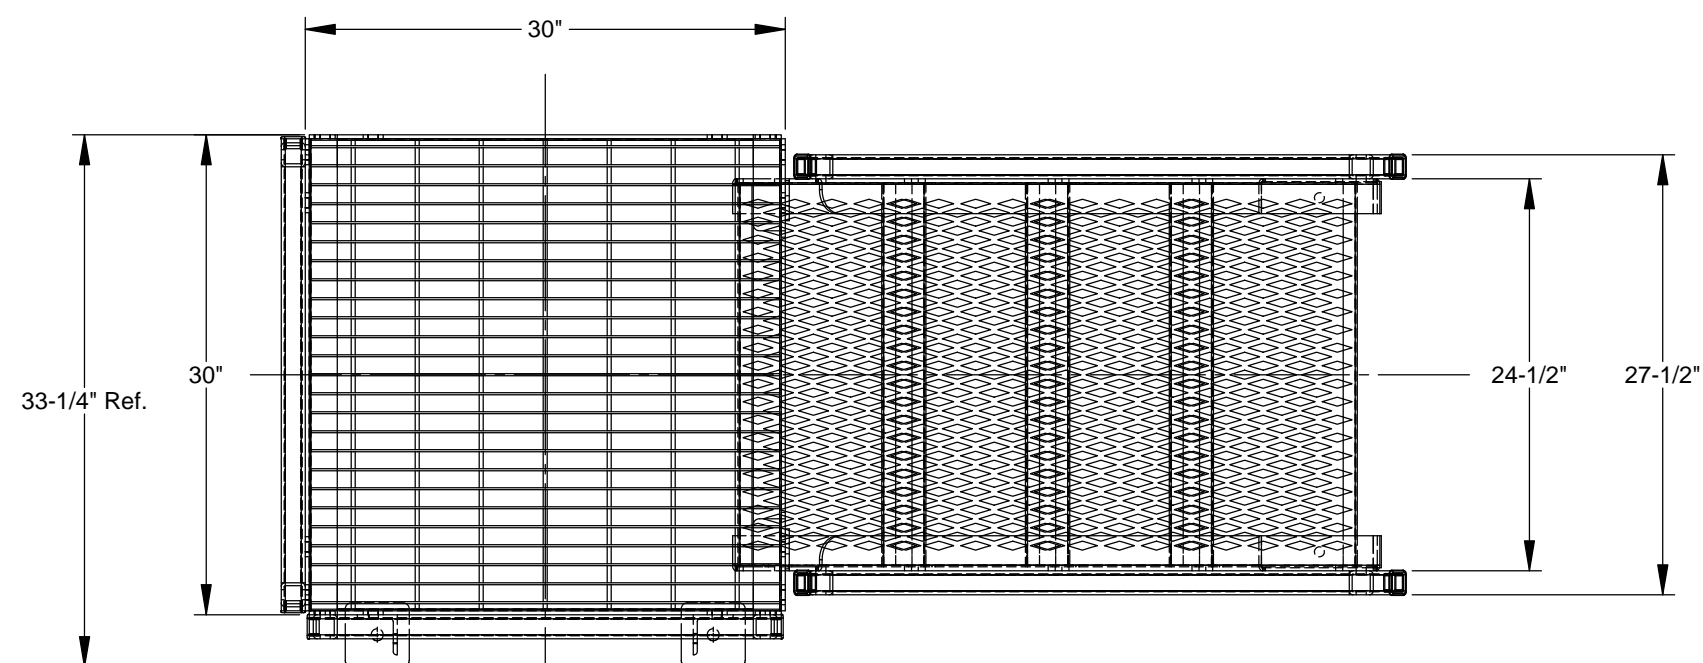

REVISIONS			
REV.	DESCRIPTION	DATE	BY
1	Revised Part Numbers to new O.B.C. Design and changed bolting to 1/2" N.C. Bolts.	07/10/2015	AN

This drawing is the exclusive property of STEELCRAFT Inc. and is proprietary and confidential information. This drawing and the information contained therein must not be duplicated, used, divulged, reproduced, copied, disclosed or appropriated in whole or in part for any purpose other than as expressly authorized by STEELCRAFT Inc. This drawing must be returned promptly upon request.

STEELCRAFT

Engineered Products Division

DESCRIPTION: O.B.C.-Stairway and Platform Assembly for Kit Drawing (3 & 4 Steps)

CUSTOMER: Steelcraft Inc.-Clemmer Division

PROJECT: O.B.C. - Standard Stairway and Platform-End Configuration

ITEM NO.:	DRN.: AN	07/10/2015	SCALE 1:12
JOB NO.:	DWG. NO.:	FC1598	